

SEL-FRM-00098 Rev 1

Wall details shown for information only, not for construction issue








Please note:
Wall build up to be certified by others.

FIRE RATING NFR

FIRE STOPPING N/A

ACOUSTIC RATING N/A

Results declared reflect the optimum achievable within the limitations of the test standard and sites specific average results may vary where building elements of different materials interface altering natural acoustic deflection.

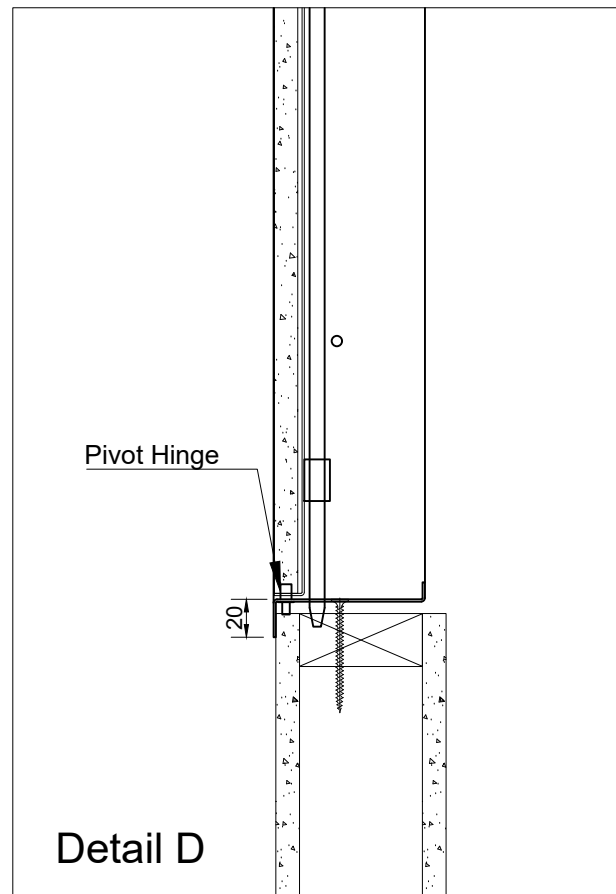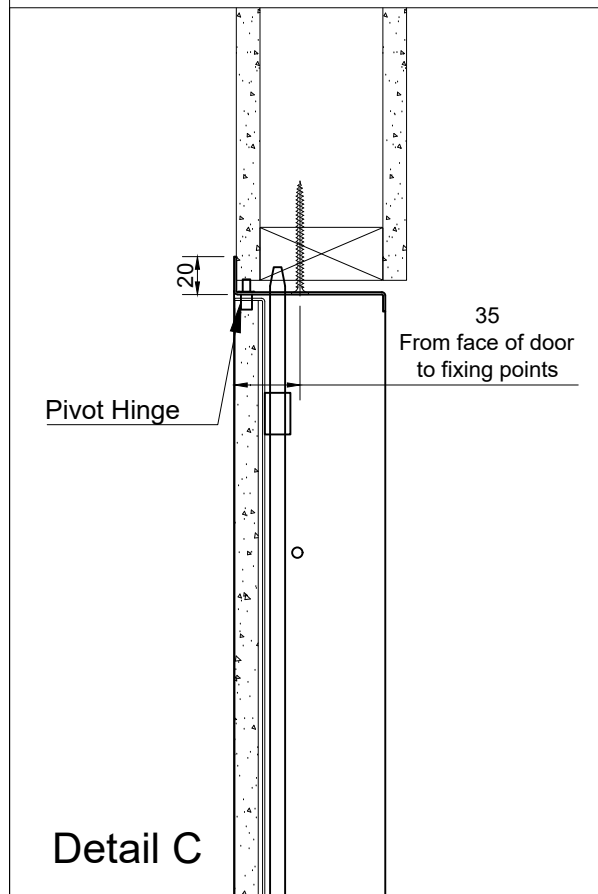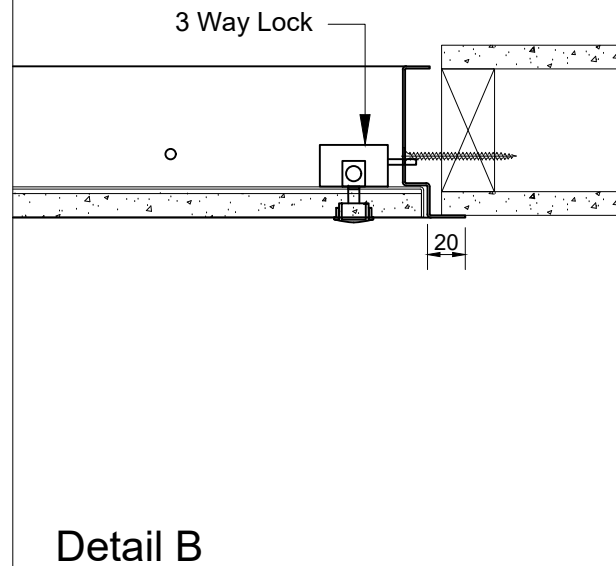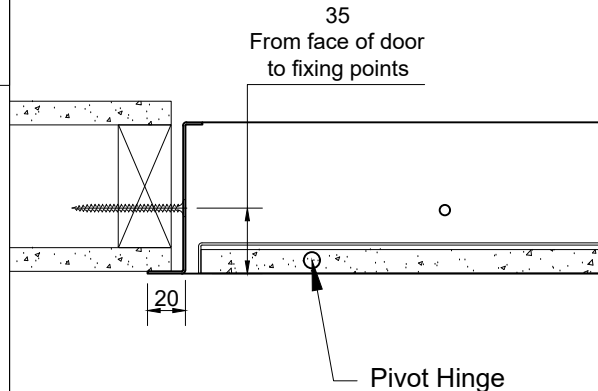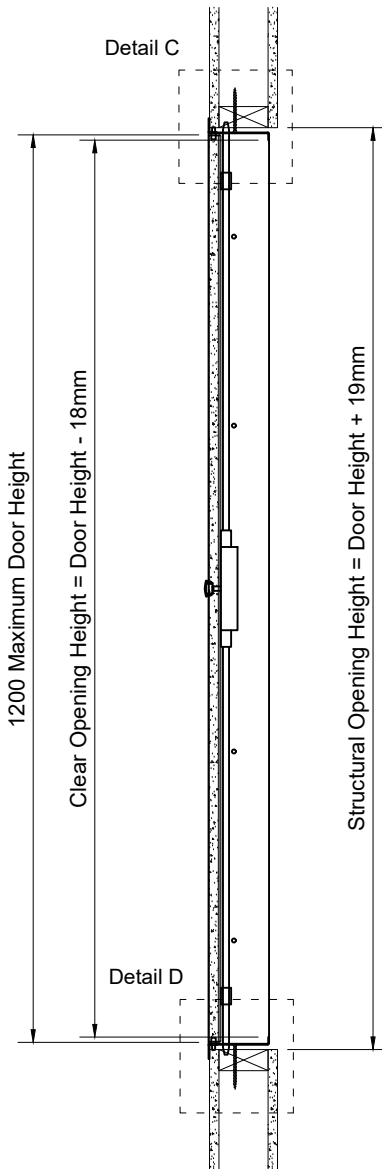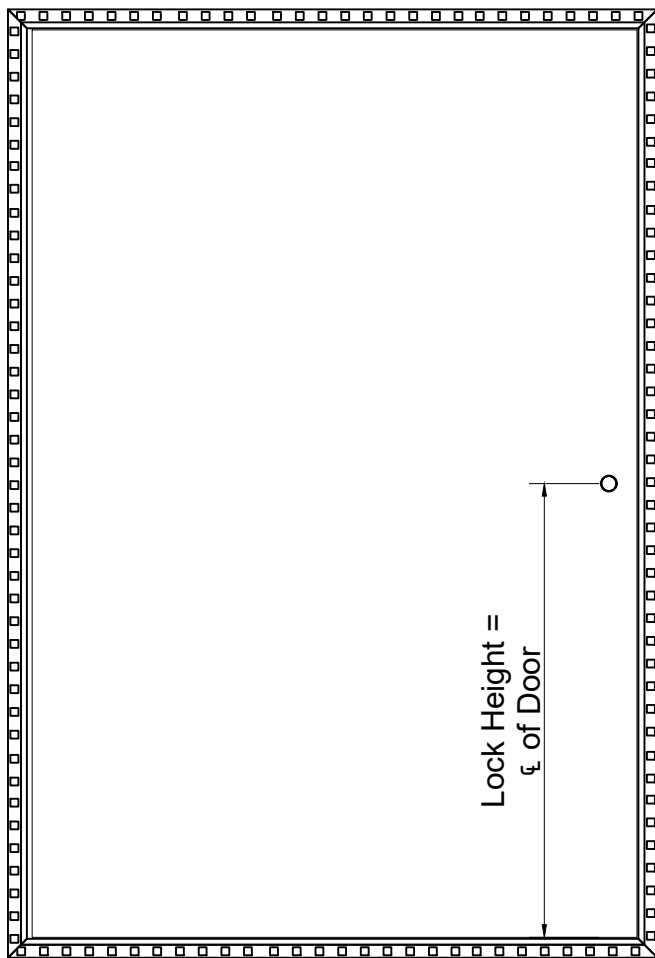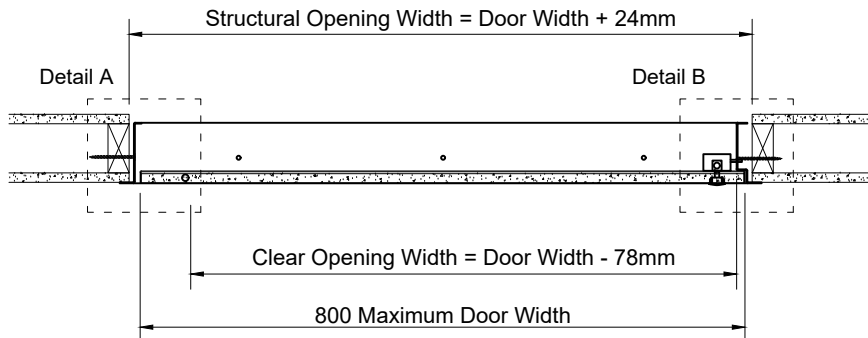

ACCESS PANEL SUITABLE FOR DOORS 200-800mm WIDE AND 300-1200mm HIGH. STUD WORK AND PLASTERBOARD SHOWN FOR REFERENCE ONLY.

FOR FURTHER TECHNICAL DETAIL AND INFORMATION PLEASE CONTACT THE SALES TEAM AT sales@selo-uk.com

				Remove all burrs and sharp edges.			PROJECT:	VIA ACCESS PANELS		TOLERANCES IN mm UNLESS OTHERWISE NOTED X ± 1 X.X ±0.5 ANGULAR ±0.5 DEG
				Please report errors and omissions			INT DWG NO:	SEL-DRW-PRD-VIA-0561		
				FACE:	Tiled		EXT DWG NO:	SEL-DRW-PRD-VIA-2522		
					NAME	DATE	PANEL TYPE:	14 W		
B	Dimensions Updated	CK	16/01/24	DRAWN:	CK	28/07/23	DESCRIPTION:	VIA Tiled NFR Single Door for Walls - Concealed, 3 Way Lock		DO NOT SCALE PRINT
A	Initial issue	CK	28/07/23	CHECKED:			selo			MILLIMETERS
REV:	COMMENT:	REVISED BY:	DATE:	APPROVED:				SCALE: 1:10 / 4 @ A3 SHEET: 1 OF 1		REV. B