
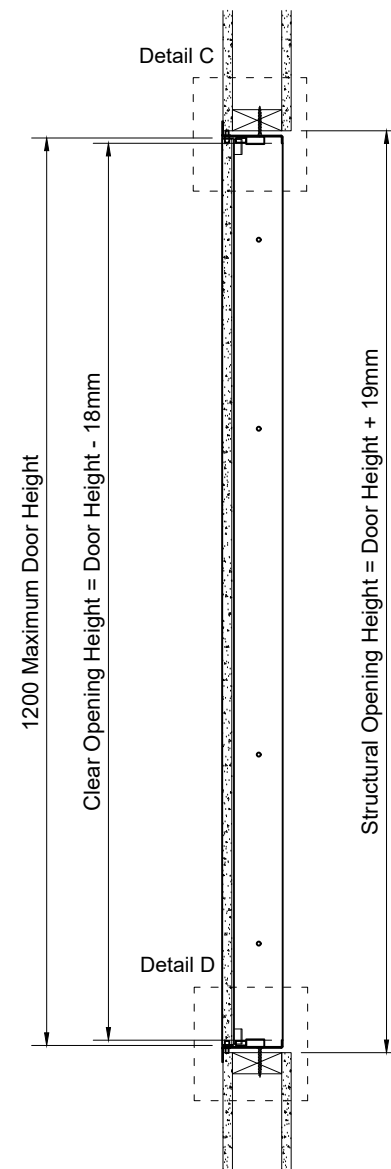
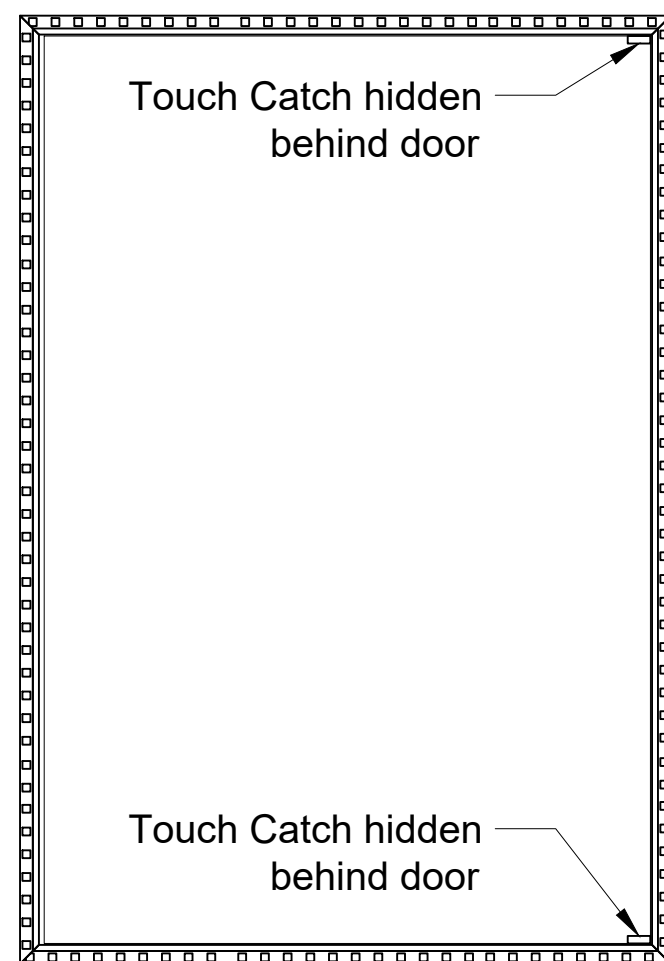
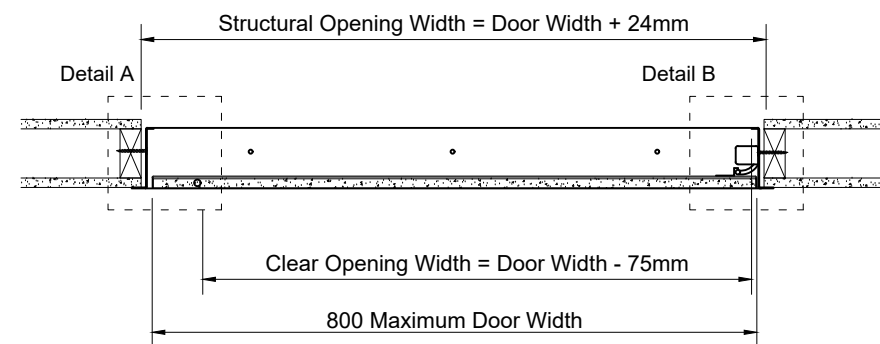
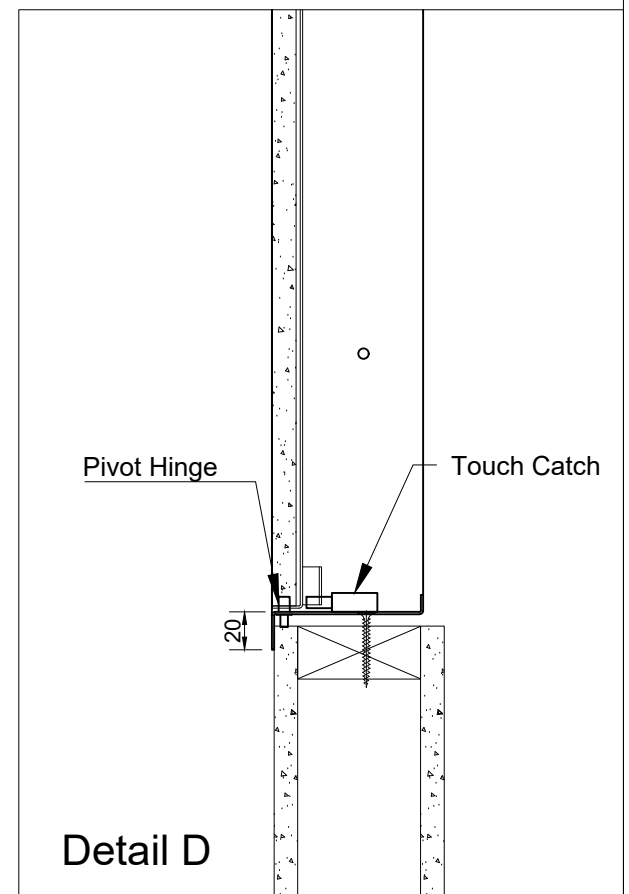
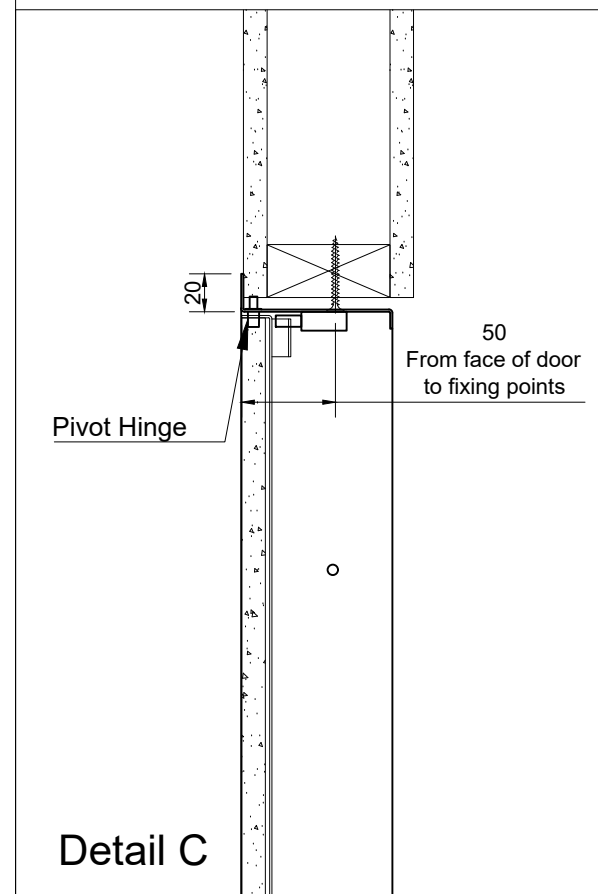
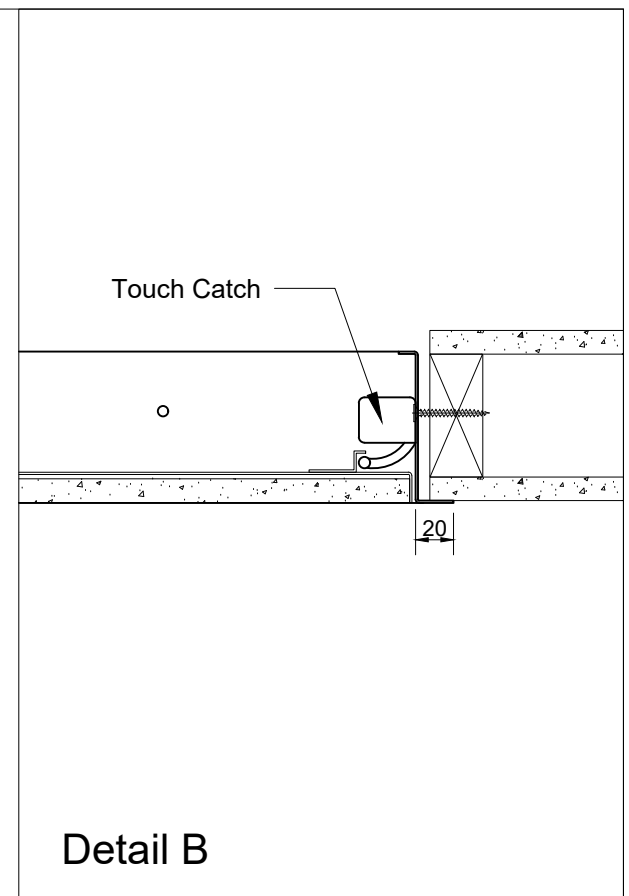


Wall details shown for information only, not for construction issue

Please note:  
Wall build up to be certified by others.


 


FIRE RATING	NFR
FIRE STOPPING	N/A
ACOUSTIC RATING	N/A
Results declared reflect the optimum achievable within the limitations of the test standard and sites specific average results may vary where building elements of different materials interface altering natural acoustic deflection.	

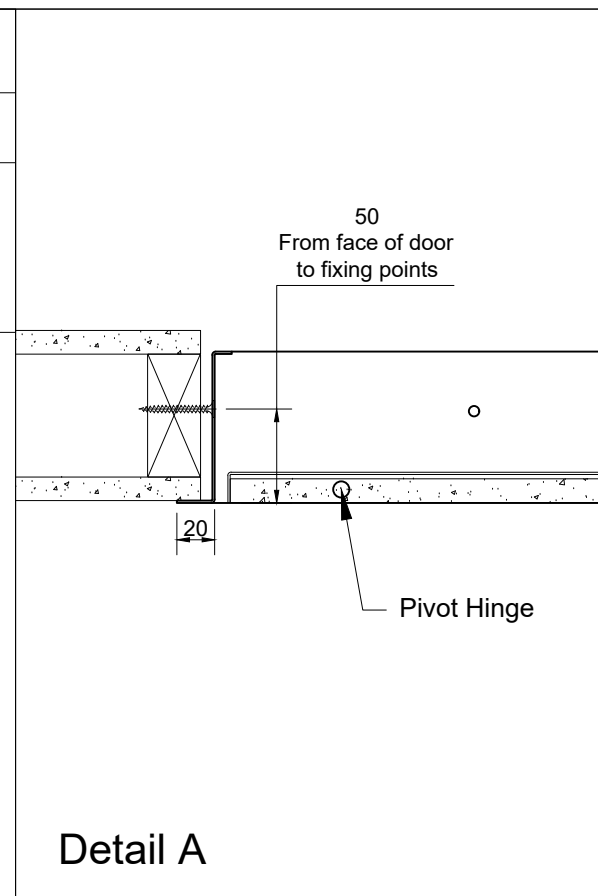

ACCESS PANEL SUITABLE FOR DOORS 150-800mm WIDE AND 150-1200mm HIGH.  
STUD WORK AND PLASTERBOARD SHOWN FOR REFERENCE ONLY.

FOR FURTHER TECHNICAL DETAIL AND INFORMATION PLEASE  
CONTACT THE SALES TEAM AT [sales@selo-uk.com](mailto:sales@selo-uk.com)

				Remove all burrs and sharp edges.			PROJECT:	VIA ACCESS PANELS			TOLERANCES IN mm UNLESS OTHERWISE NOTED  X ± 1 X.X ±0.5 ANGULAR ±0.5 DEG		
				Please report errors and omissions			INT DWG NO:	SEL-DRW-PRD-VIA-0562					
				FACE:	Tiled			EXT DWG NO:	SEL-DRW-PRD-VIA-2523				
					NAME	DATE	PANEL TYPE:	15 W					
B	Dimensions Updated		CK	16/01/25	DRAWN:	CK	07/09/23	DESCRIPTION:	VIA Tiled NFR Single Door for Walls - Concealed, Touch Catch			DO NOT SCALE PRINT	
A	Initial issue		CK	07/09/23	CHECKED:				SCALE: 1:10 / 4 @ A3 SHEET: 1 OF 1			MILLIMETERS	REV.
REV:	COMMENT:		REVISED BY:	DATE:	APPROVED:							B	